


NAGLADY


$73|63 - 1693 m^2$
 $73|64 - 1922 m^2$
 $73|66 - 1437 m^2$
 $73|67 - 1637 m^2$
 $73|68 - 1553 m^2$
 $73|70 - 1362 m^2$
 $73|71 - 1161 m^2$
 $73|72 - 1188 m^2$
 $73|73 - 1415 m^2$

$$\frac{57}{10}$$

RZWAŁDU

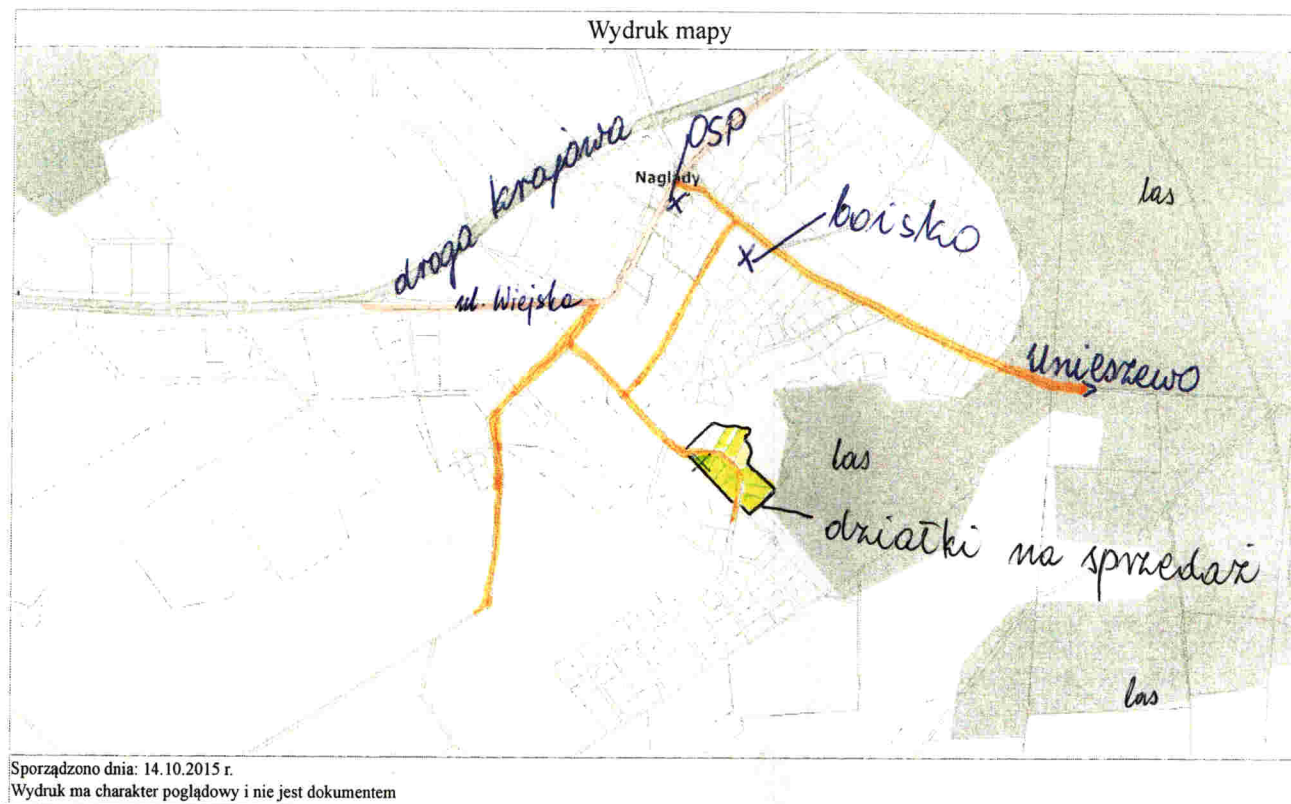

Rysunek podany nr 12
skala 1:2000

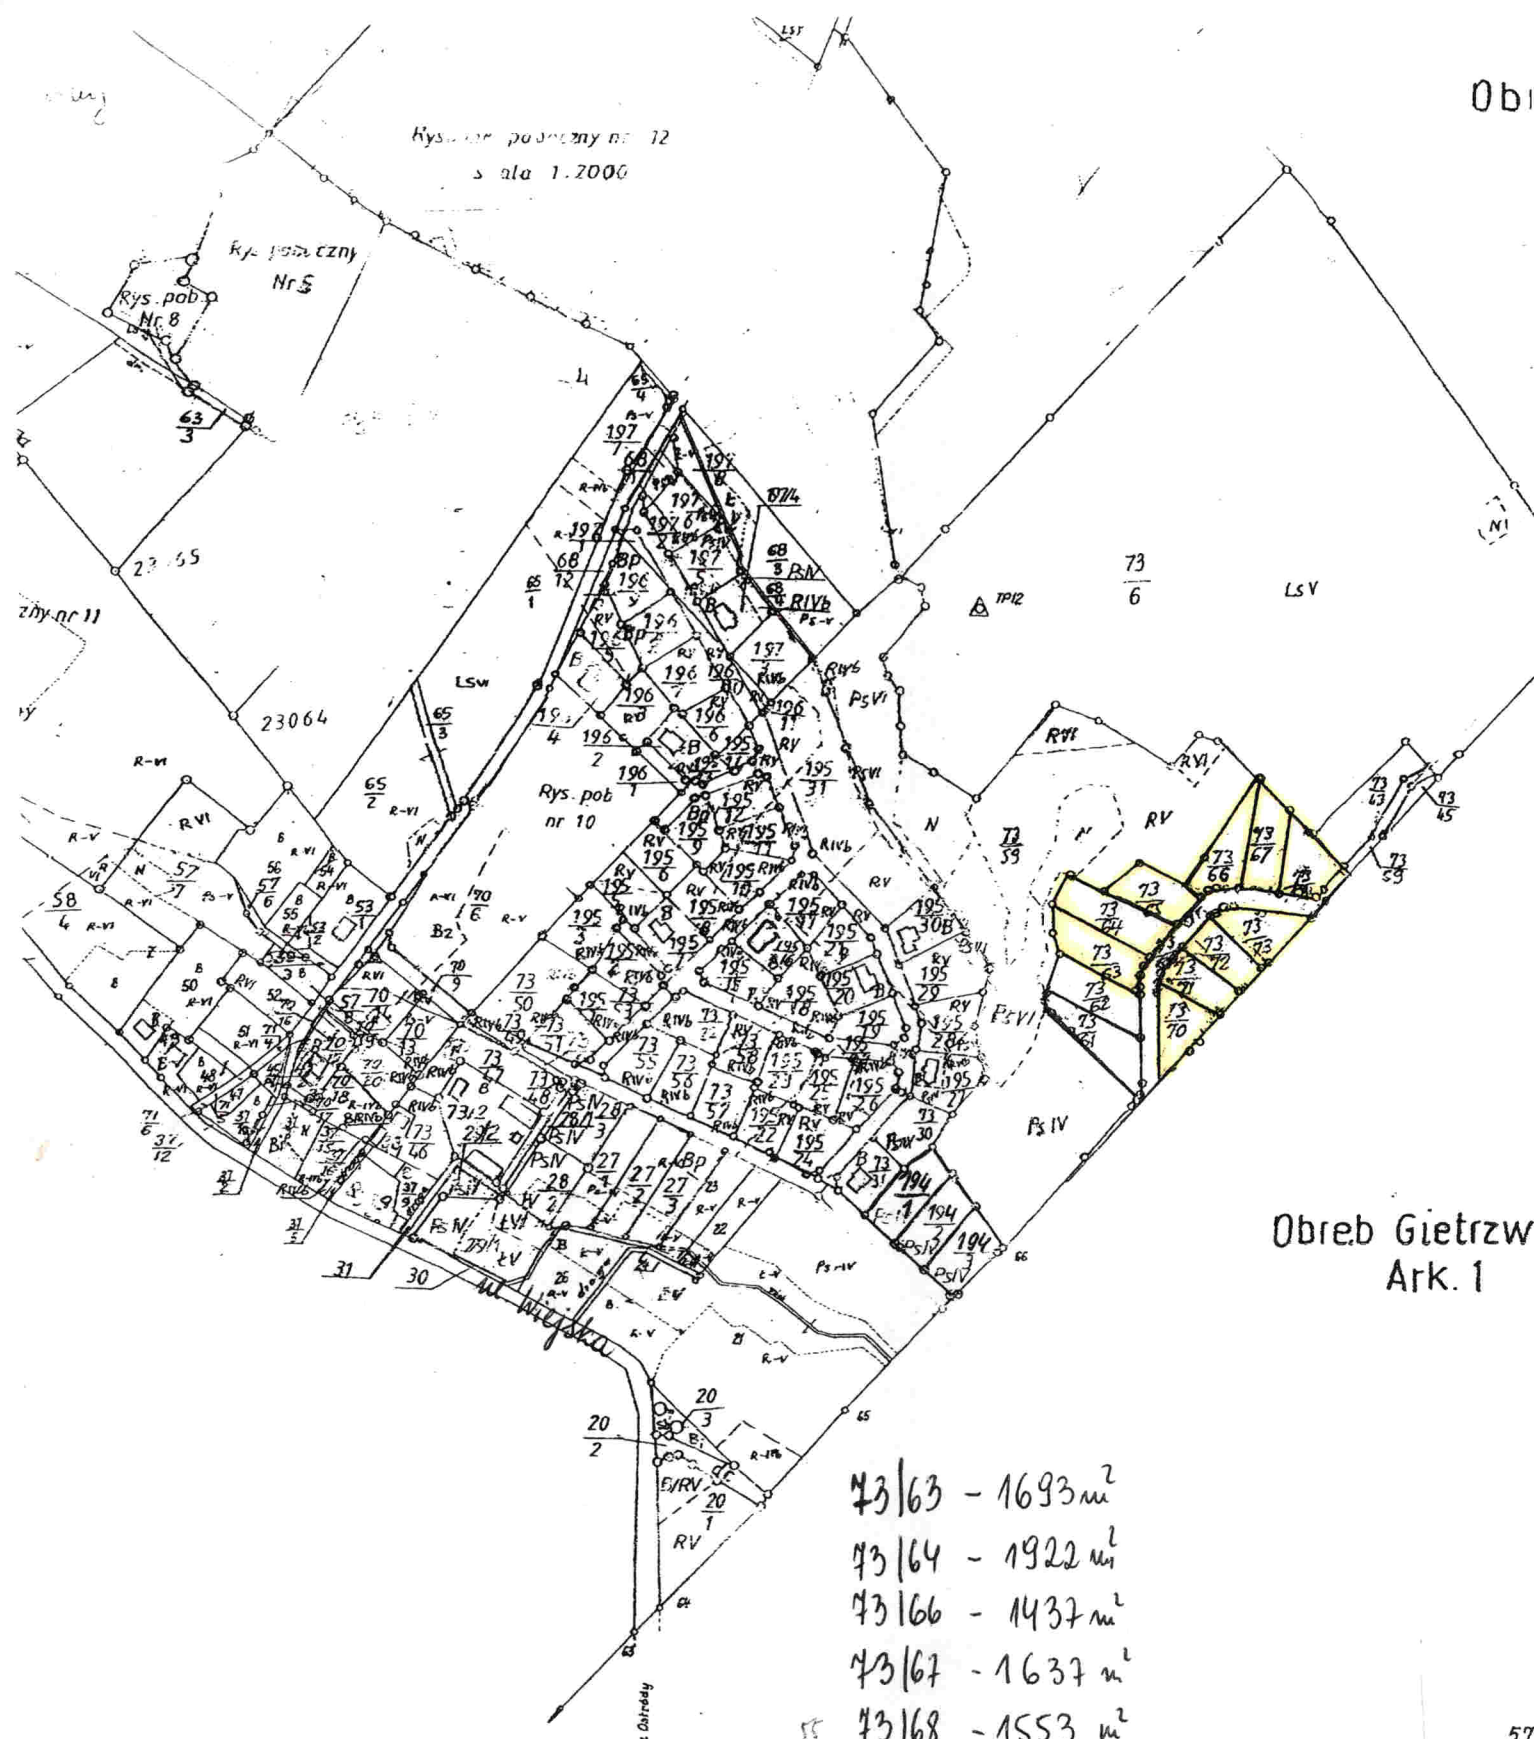

Obreb Gietrzwi
Ark. 1

NAGLADY

73/63 - 1693 m²

73/64 - 1922 m²

73/66 - 1437 m²

73/67 - 1637 m²

73/68 - 1553 m²

73/70 - 1362 m²

73/71 - 1161 m²

73/72 - 1188 m²

73/73 - 1415 m²

73/65 - 1414 m²

57
10

63/14

3313A